



P1-2 PLANTING LEGEND

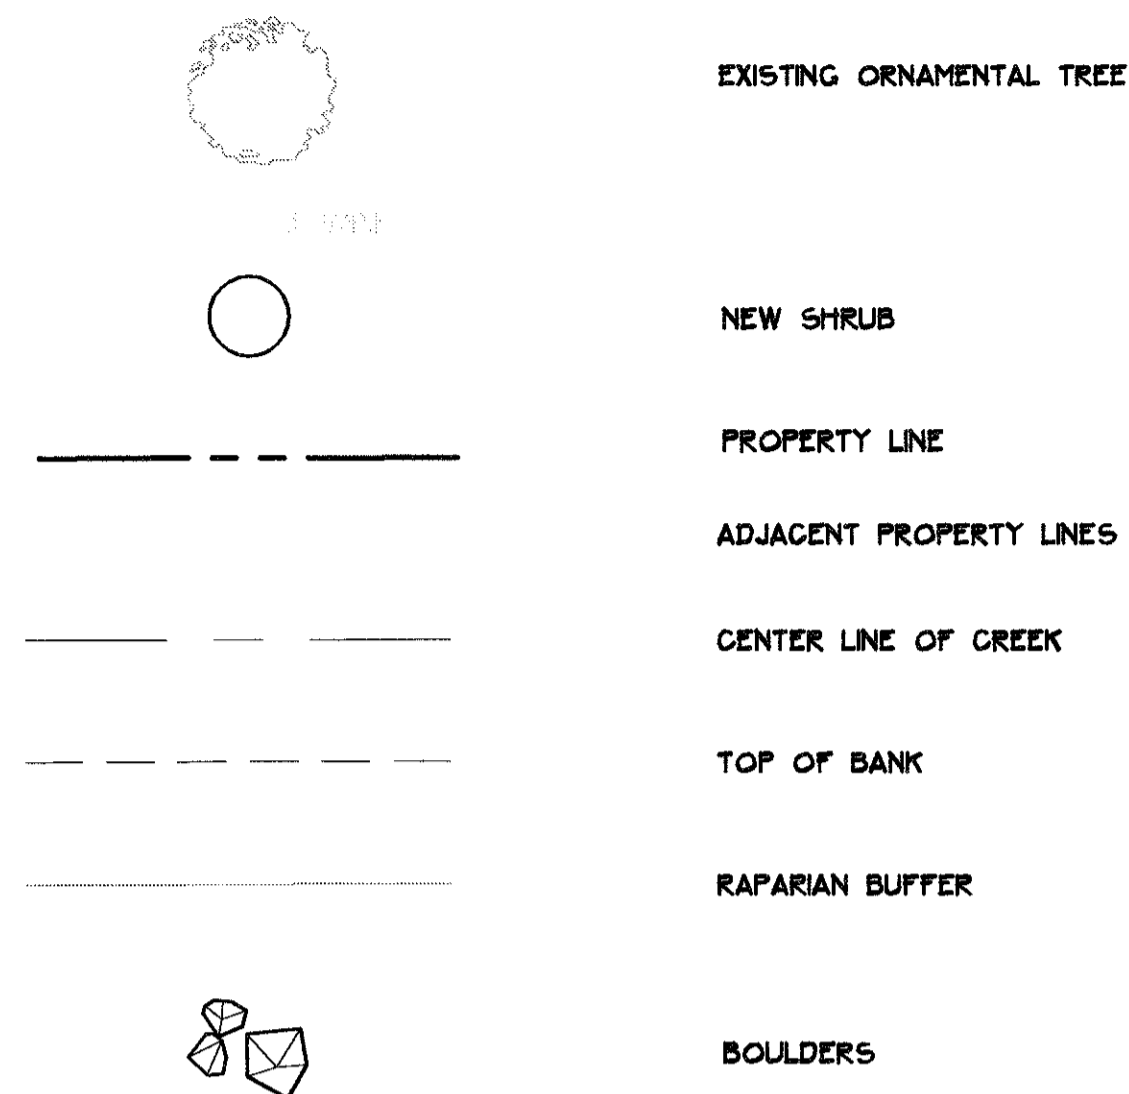

P1-3 PLANT LIST

QTY	BOTANICAL NAME	COMMON NAME	SIZE	SPACING
1	ACER PALMATUM 'TAMUKEYAMA'	TAMUKEYAMA JAPANESE MAPLE	25 GAL.	-
14	ACHILLEA MILLEFOLIUM 'ORTEL'S ROSE'	ORTEL'S ROSE YARROW YARROW	1 PNT	30'
3	AESCULUS PARVIFLORA	BOTTLEBRUSH BUCKEYE	3 GAL.	5'
3	AZALEA 'AUTUMN CARNATION'	AUTUMN CARNATION ENCORE AZALEA	3 GAL.	3'
4	AZALEA 'AUTUMN RUBY'	AUTUMN RUBY ENCORE AZALEA	3 GAL.	3'
2	CLETHRA ALNIFOLIA 'PINKSPIRE'	PINKSPIRE SUMMERSWEET	3 GAL.	6'
19	GOREOPSIS VERTICILLATA 'MOONBEAM'	MOONBEAM COREOPSIS	1 PNT	18'
12	ECHINACEA PURPUREA 'MAGNUS'	MAGNUS PURPLE CONEFLOWER	1 PNT	30'
7	GALLARDIA 'GOLDBOLD'	GOLDEN GOBLIN BLANKET FLOWER	1 QT.	2'
3	GARDENIA JASMINOIDES 'KLEIM'S HARDY'	KLEIM'S HARDY GARDENIA	3 GAL.	3'
350	HEDERA HELIX	ENGLISH IVY	1 PNT	2'
7	HEMEROCALLIS FULVA	WILD ORANGE DAYLILY	1 QT.	2'
5	HOSTA UNDULATA 'ALBO-MARGINATA'	VAREGATED HOSTA	1 QT.	2'
1	HYDRANGEA QUERCIFOLIA 'ALICE'	ALICE OAKLEAF HYDRANGEA	3 GAL.	8'
10	IBERIS SEMPERVIRENS 'PURITY'	PURITY EVERGREEN CANDYTUFT	1 GAL.	18'
9	ILEX VOMITORIA 'NANA'	DWARF YALPON HOLLY	3 GAL.	3'
3	ILEX X 'NELLE R. STEVENS'	NELLIE STEVENS HOLLY	15 GAL.	12'
1	LOROPETALLUM 'CHANG'S RUBY'	CHANG'S RUBY LOROPETALLUM	3 GAL.	-
7	MUELBURGIA CAPILLARIS	MUHLI GRASS	3 GAL.	3'
550	OPHIPOGON JAPONICUS 'NANA'	DWARF MONDO GRASS	1 PNT	12'
15	PHLOX SUBULATA 'CANDYSTRIFE'	CANDYSTRIFE PHLOX	1 PNT	18'
3	FINUS THUMBERGIANA	JAPANESE BLACK PINE	15 GAL.	15'
75	POLYSTICHUM AGROSTICHOIDES	CHRISTMAS FERN	1 PNT	2'
3	RHAPHIOLEPIS INDICA 'CLARA'	CLARA INDIAN HAWTHORN	3 GAL.	4'
22	RUDBECKIA FULGIDA 'GOLDSTRUM'	BLACK-EYED SUSAN	1 PNT	30'
5	VERBENA CANADENSIS 'HOMESTEAD PURPLE'	HOMESTEAD PURPLE VERBENA	1 GAL.	2'

NOTES:
 - ALL PLANT SUBSTITUTIONS MUST HAVE PRIOR WRITTEN APPROVAL FROM HOMEOWNER/DESIGNER
 - ALL CHANGES TO HARDSCAPE PLANS MUST HAVE WRITTEN APPROVAL FROM DESIGNER

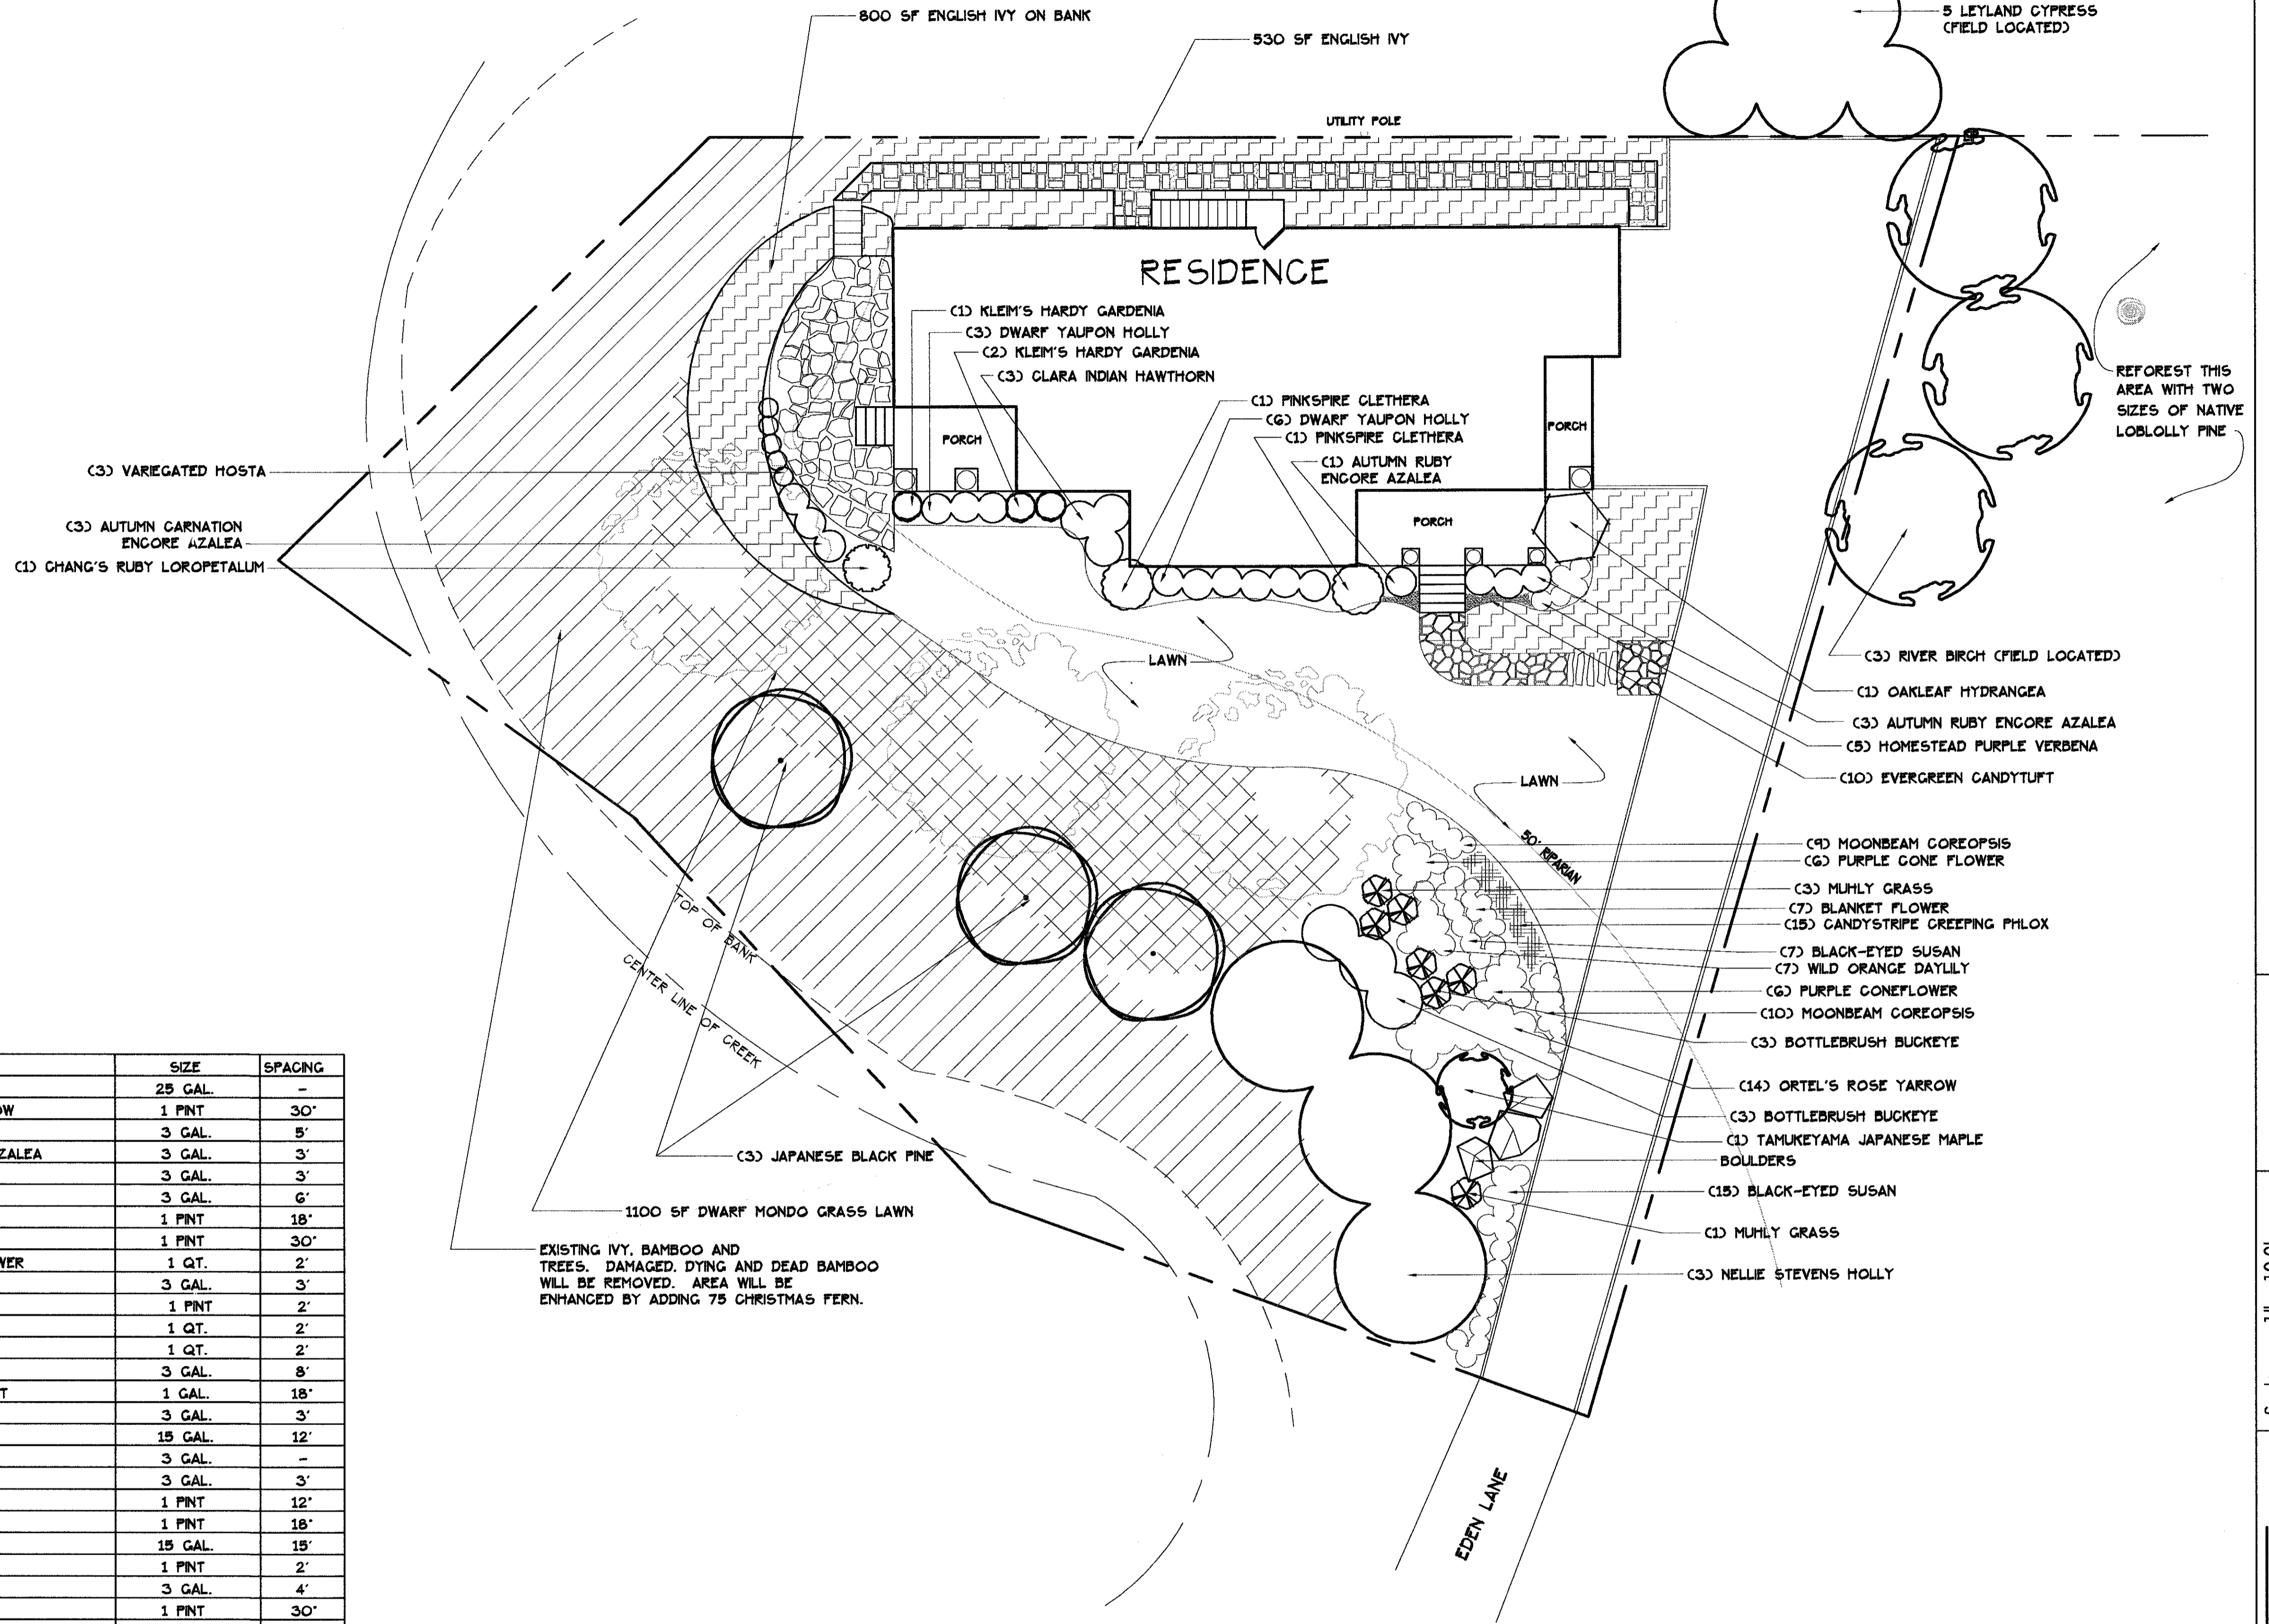

P1-1 PLANTING PLAN

SCALE: 1" = 10.0'

PROPERTY OF ERIC CUMMING

1422 EDEN LANE
 RALEIGH, NORTH CAROLINA



Scale: 1" = 10.0'
 Date: FEBRUARY 11, 2008
 Designed By: MSI
 Drawn By: MSI
 Revisions: 4/23/08
 Sheet: 1 of 1

EARTHLY DELIGHTS
 LANDSCAPE DESIGN
 RALEIGH, NORTH CAROLINA 919-264-7318